



PENNER ROAD INTERCHANGE

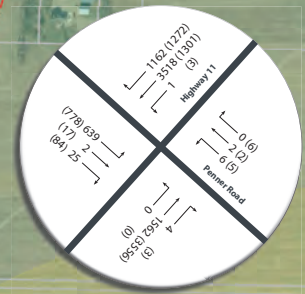

LEGEND:

- PLANNED ROADWAY
- ROAD CLOSURE
- PROPOSED PROPERTY REQUIREMENTS
- POTENTIAL CONNECTION (BY OTHERS)
- WANUSKEWIN HERITAGE PARK (1.8 KM BUFFER)
- ENVIRONMENTAL, ECOLOGICAL, OR LOW LYING GROUND
- NUMBER OF LANES
- 2063 AM (PM) PEAK HOUR TRAFFIC VOLUMES
- EXISTING INDUSTRIAL PARKS
- WATER FEATURE
- PROPOSED WATER STORAGE COMPENSATION SITE
- PROPOSED WETLAND COMPENSATION AREA
- FIRST NATION LAND
- SASKPOWER HIGH VOLTAGE CORRIDOR
- CN RAIL

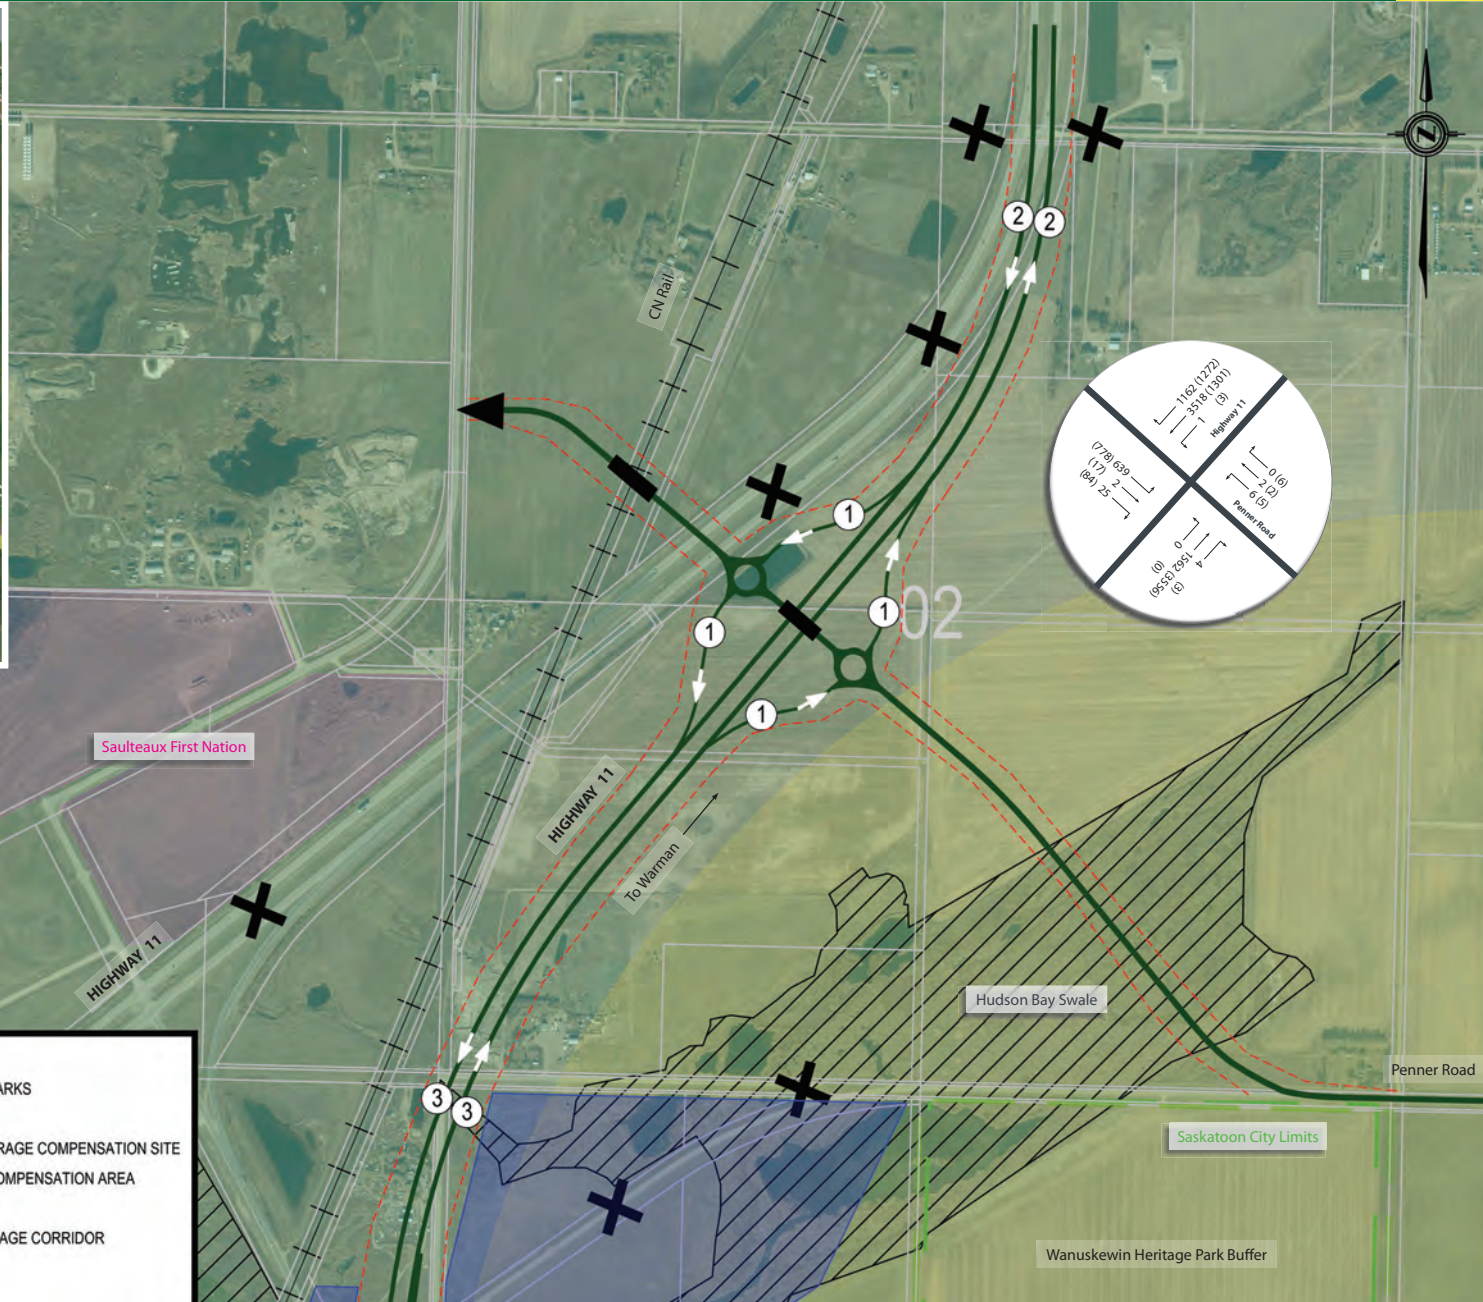